


LEGEND

- GOLF MAINTENANCE EASEMENT
- DOT
- GIN OWNED (SEE REGIONAL OFFICES) = 5.07 ACRES
- CITY OWNED**
- LIFT STATIONS = 0.22 ACRES
- FIRE STATION = 3.73 ACRES
- SUNHILAND BLVD & BECKER ROAD
- CDD = 213.09 ACRES**
(INCLUDES 1.28 ACRES OF LAKE BANK)
- OPEN WATER = 81.89 ACRES
- PRESERVED WETLANDS = 86.24 ACRES
- CREATED WETLANDS = 27.97 ACRES
- BUFFER AREA = 2.41 ACRES
- POA = 218.86 ACRES**
(INCLUDES 11.99 ACRES OF LAKE BANK)
- MEDIANS = 4.90 ACRES
- LOTS = 128.03 ACRES
- ROADS = 29.57 ACRES
- COMMON AREA = 33.31 ACRES
- CLUB = 208.31 ACRES**
(INCLUDES 8.70 ACRES OF LAKE BANK)
- BRIDGES = 1.04 ACRES
- CAR PATH
- GOLF = 195.81 ACRES

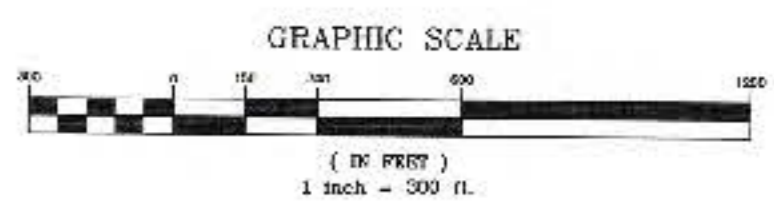

JOB NO. ASMS2238
 DATE: 7
 SCALE: 1"=500'
 DRAWN BY: AN/KA
 APPROVED BY: KEL



EXHIBIT AREAS
 OF
 CDD MAP FOR TESORO

NO.	DATE	REVISIONS